


C.H.
20'x30'

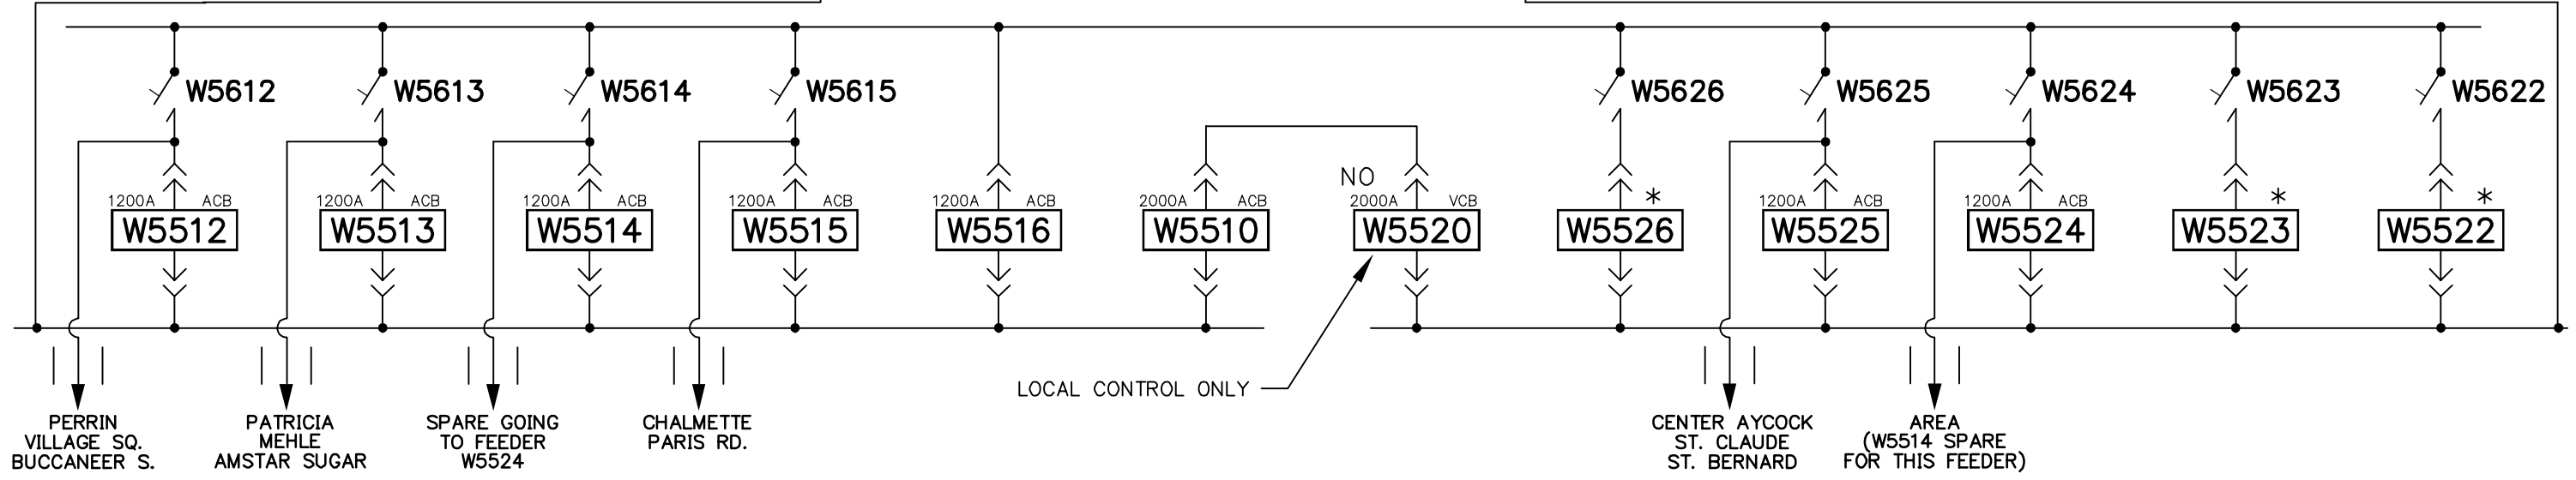

* -THERE ARE NO BREAKERS EXISTING IN CUBICLES

ENTERGY LOUISIANA, INC.	
230kV SUBSTATION	
STATION ON-LINE DIAGRAM IN-SERVICE	
FRANCHISE: METRO	SCALE: NONE
No. L0005S01	
PLOT 1=1 SH. 1 OF 1	

NO.	DATE:	REVISION	BY:	CHK:	APPR:
-----	-------	----------	-----	------	-------

4/23/2013